
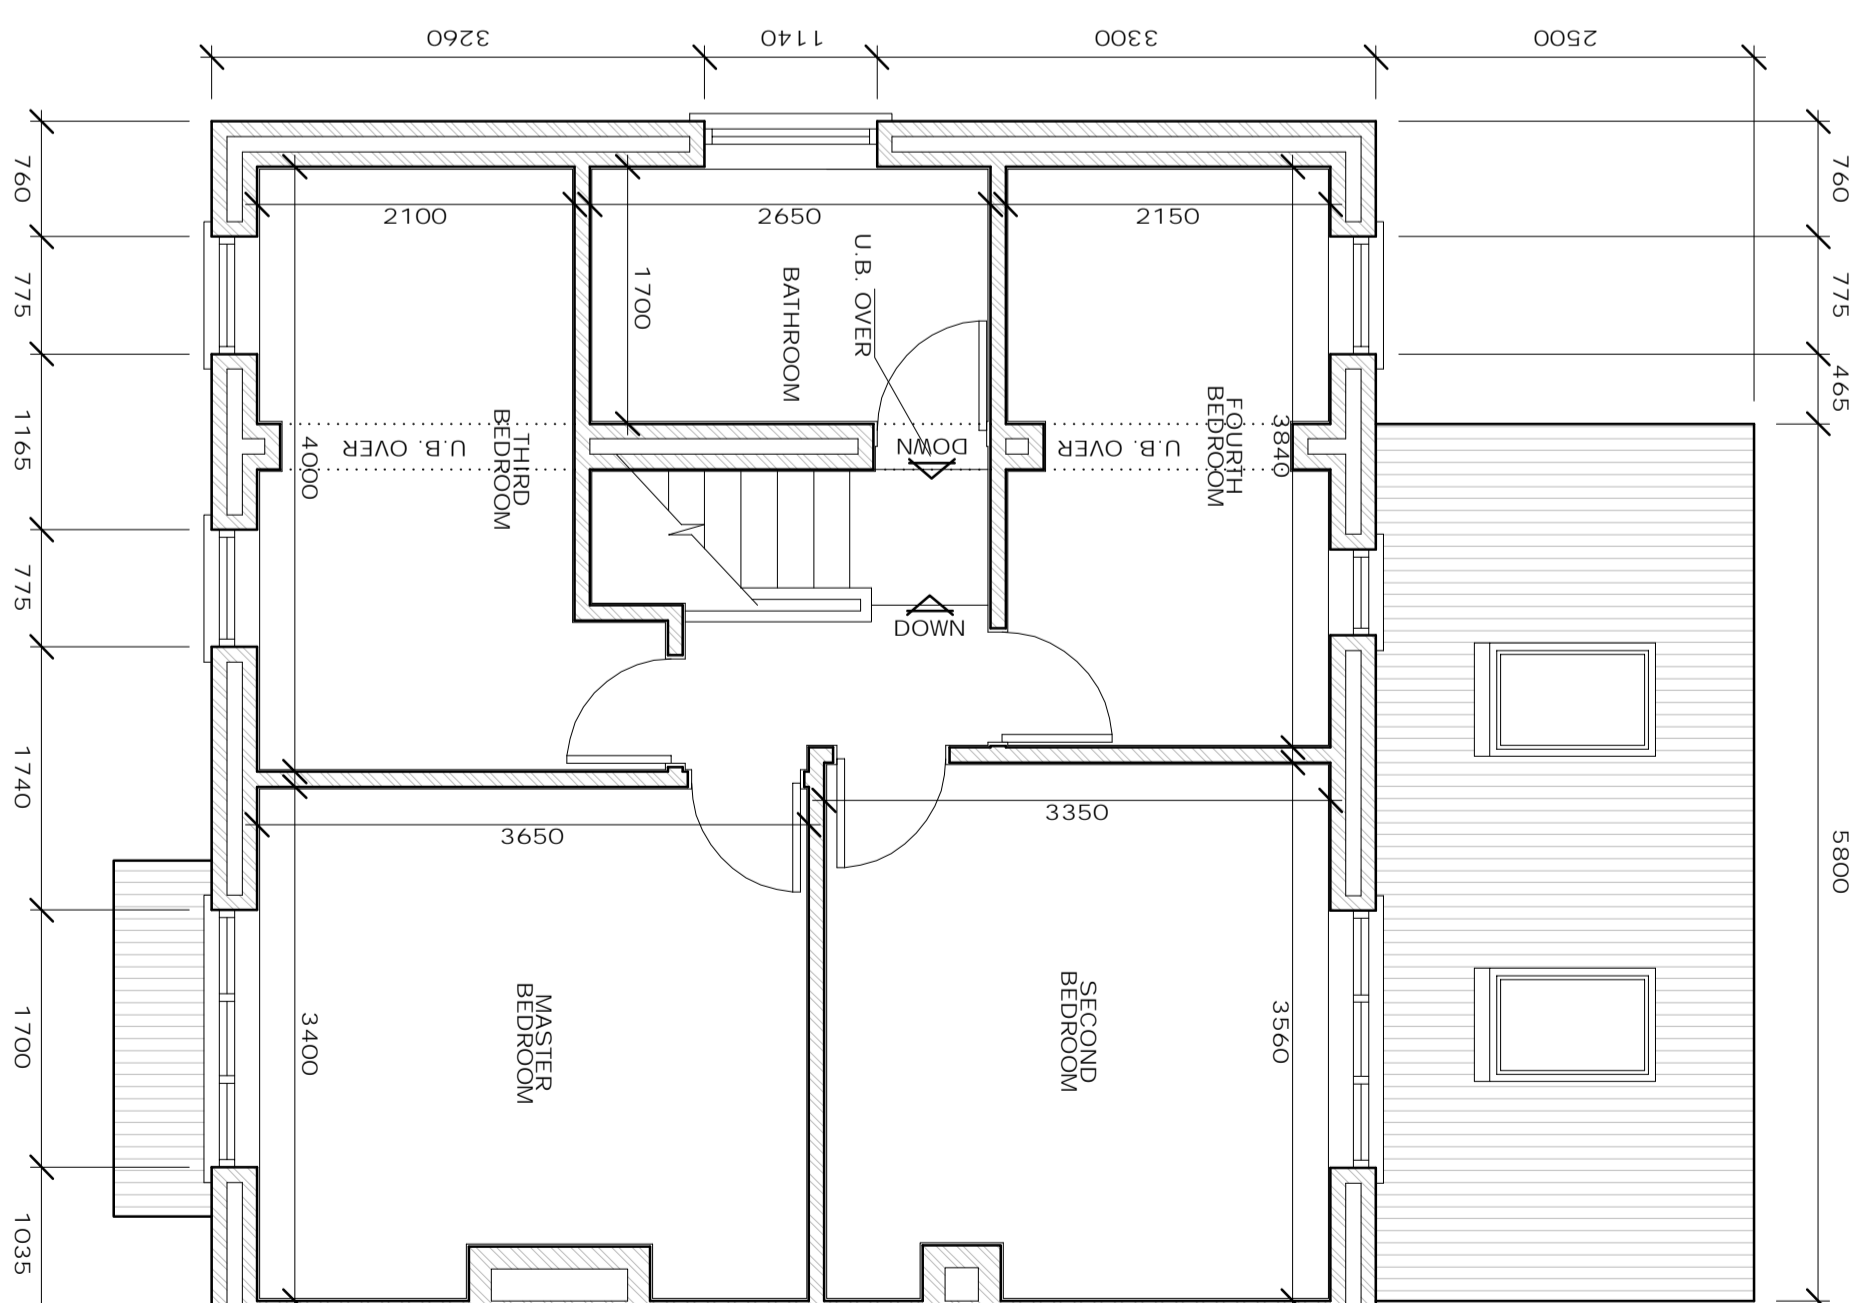
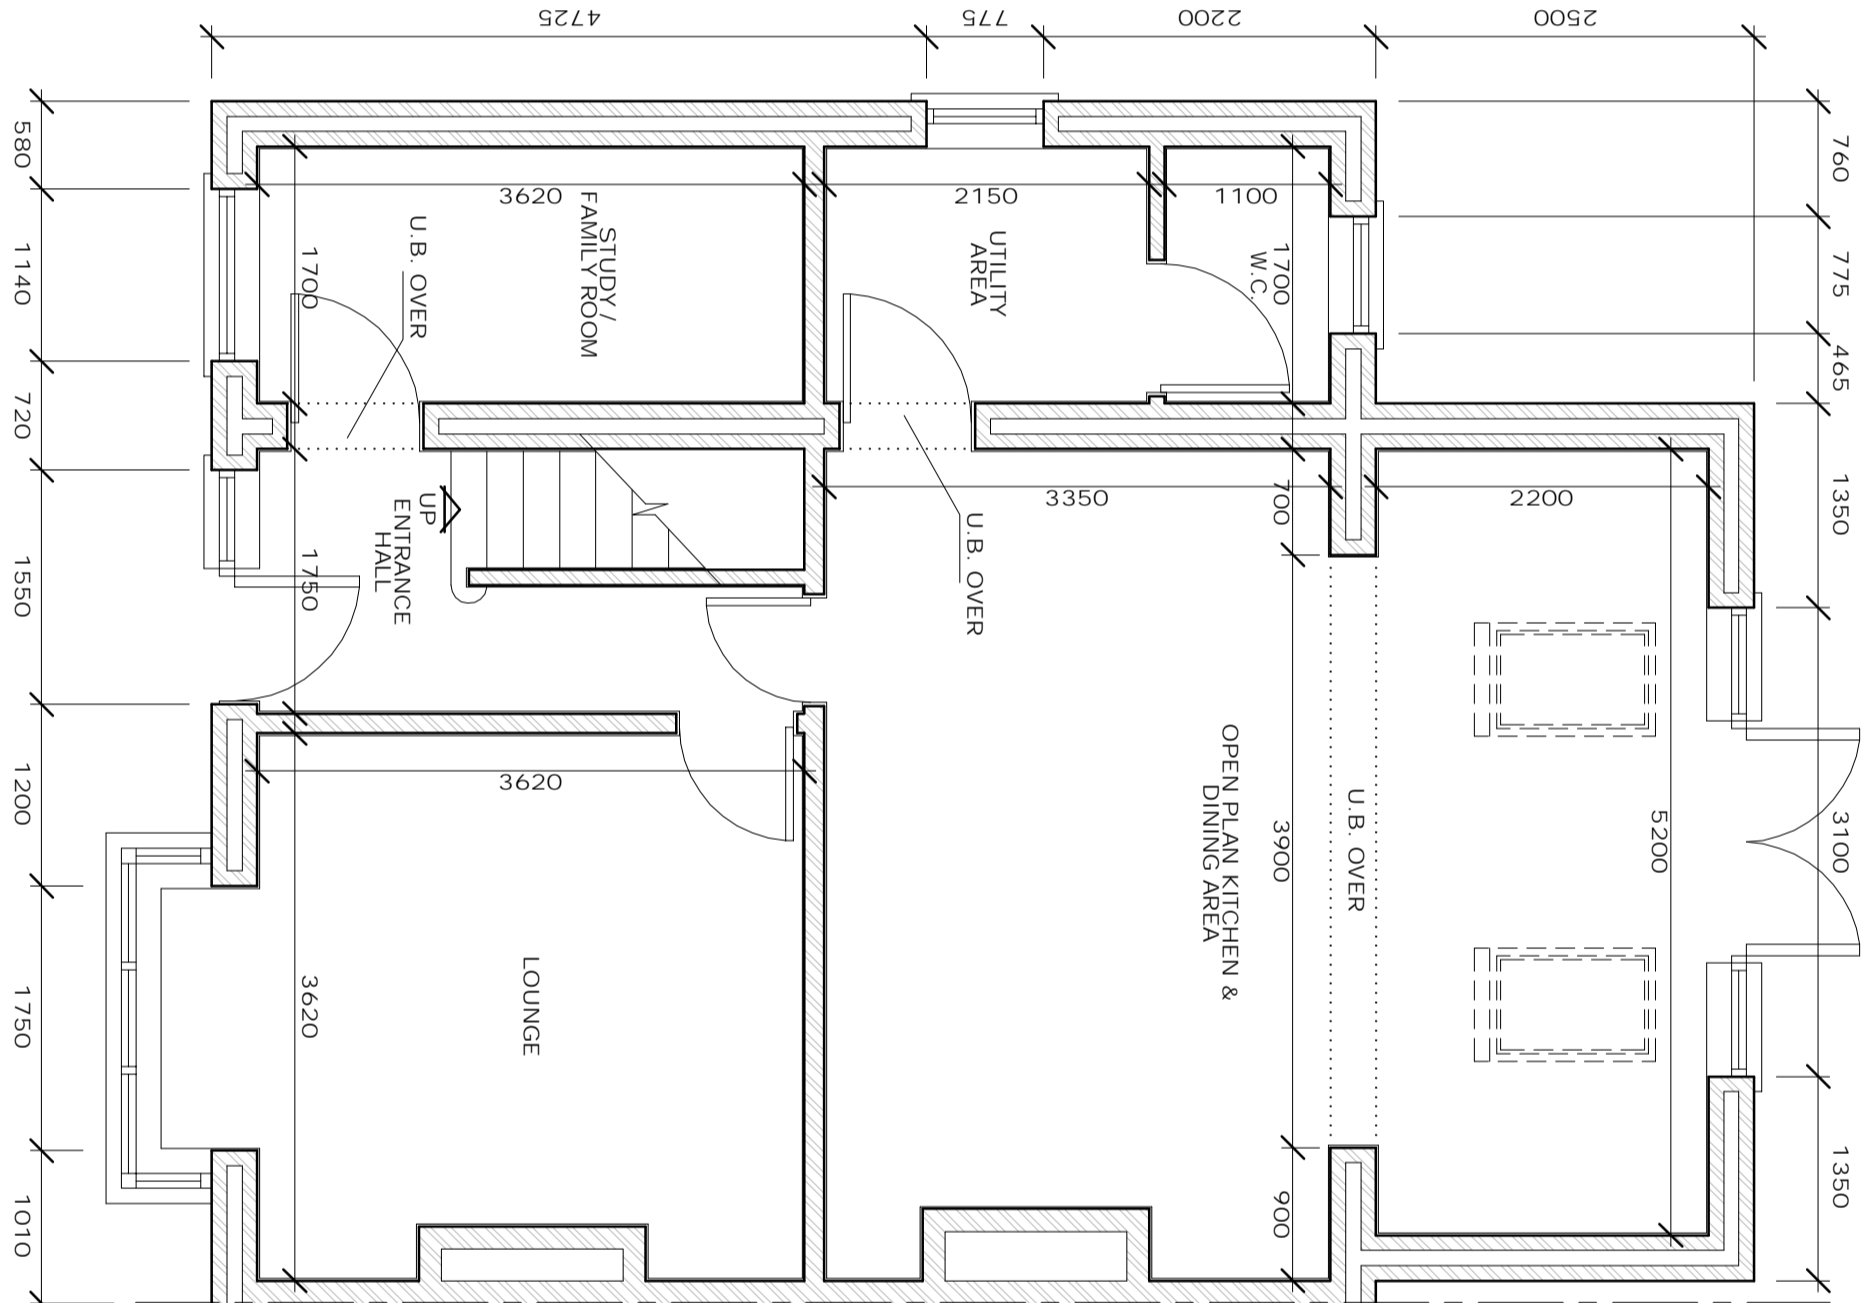
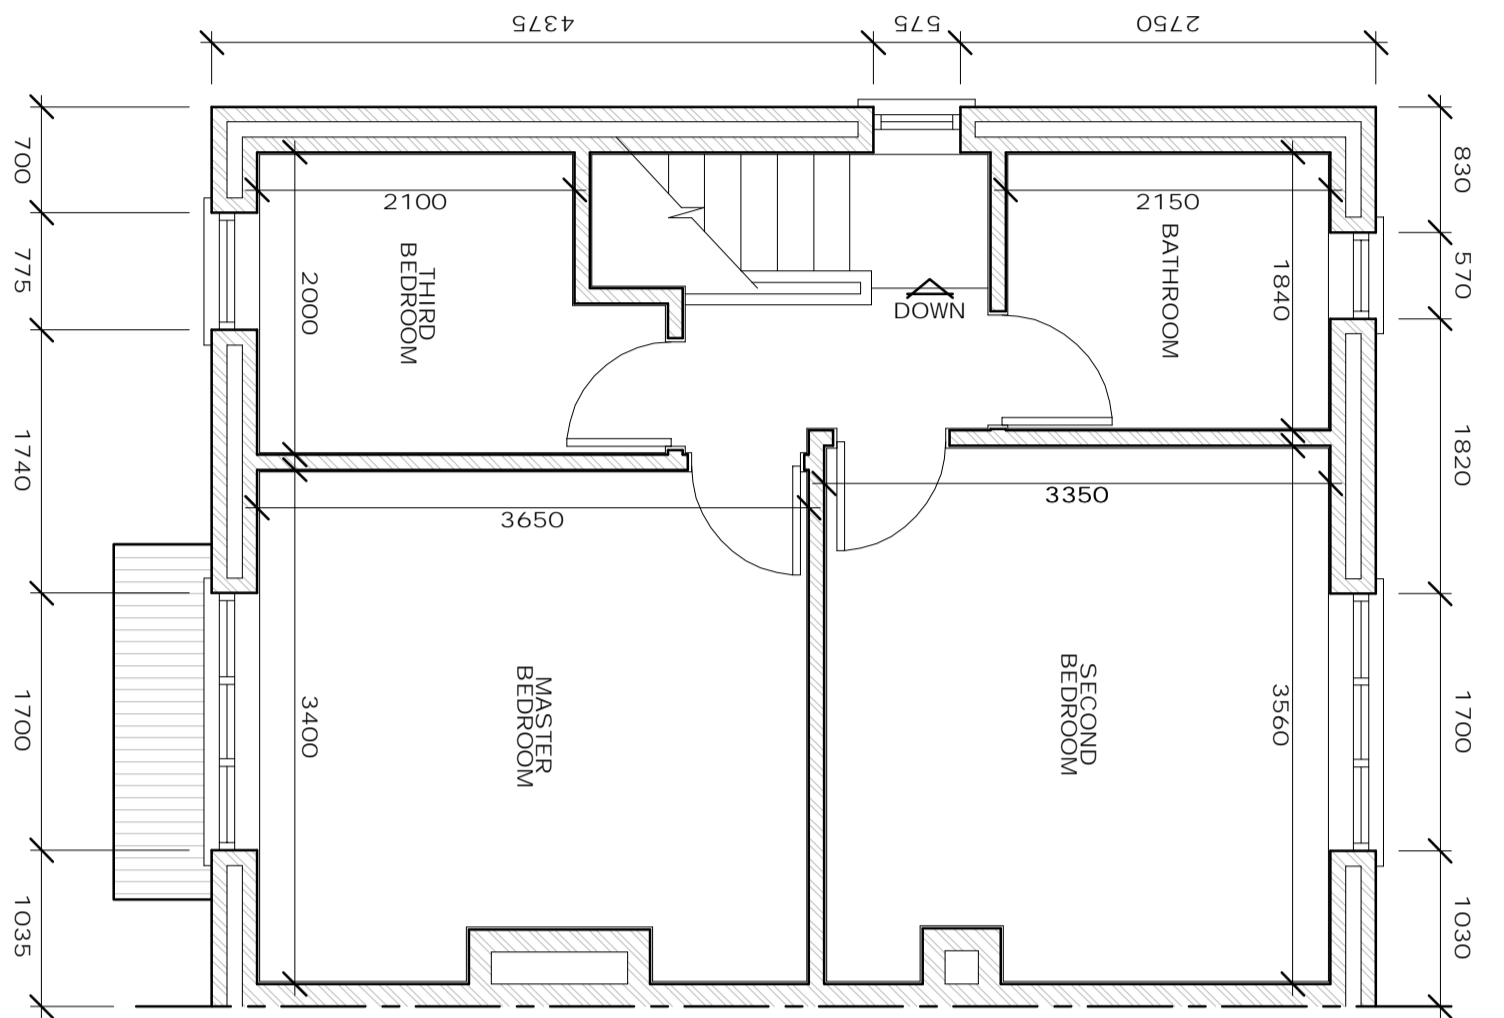
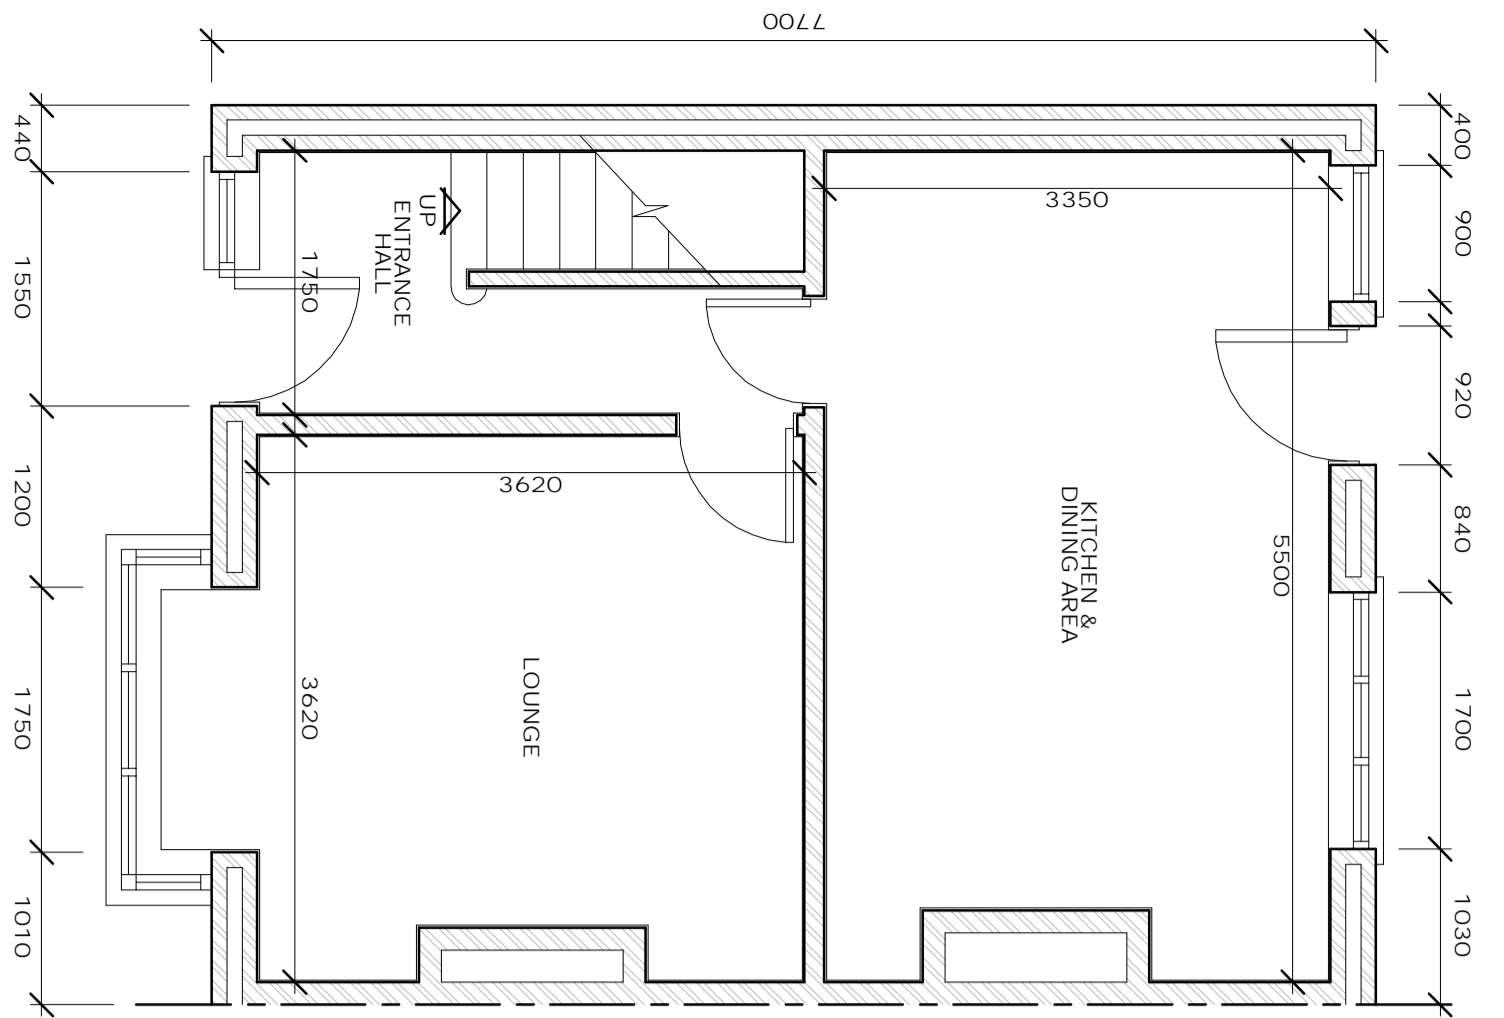


EXISTING & PROPOSED ELEVATIONS
SCALE @ 1:100

PROPOSED BLOCK PLAN
SCALE @ 1:500


ORDNANCE SURVEY 2 CROWN COPYRIGHT 2010
ALL RIGHTS RESERVED. LICENCE NUMBER 100020449

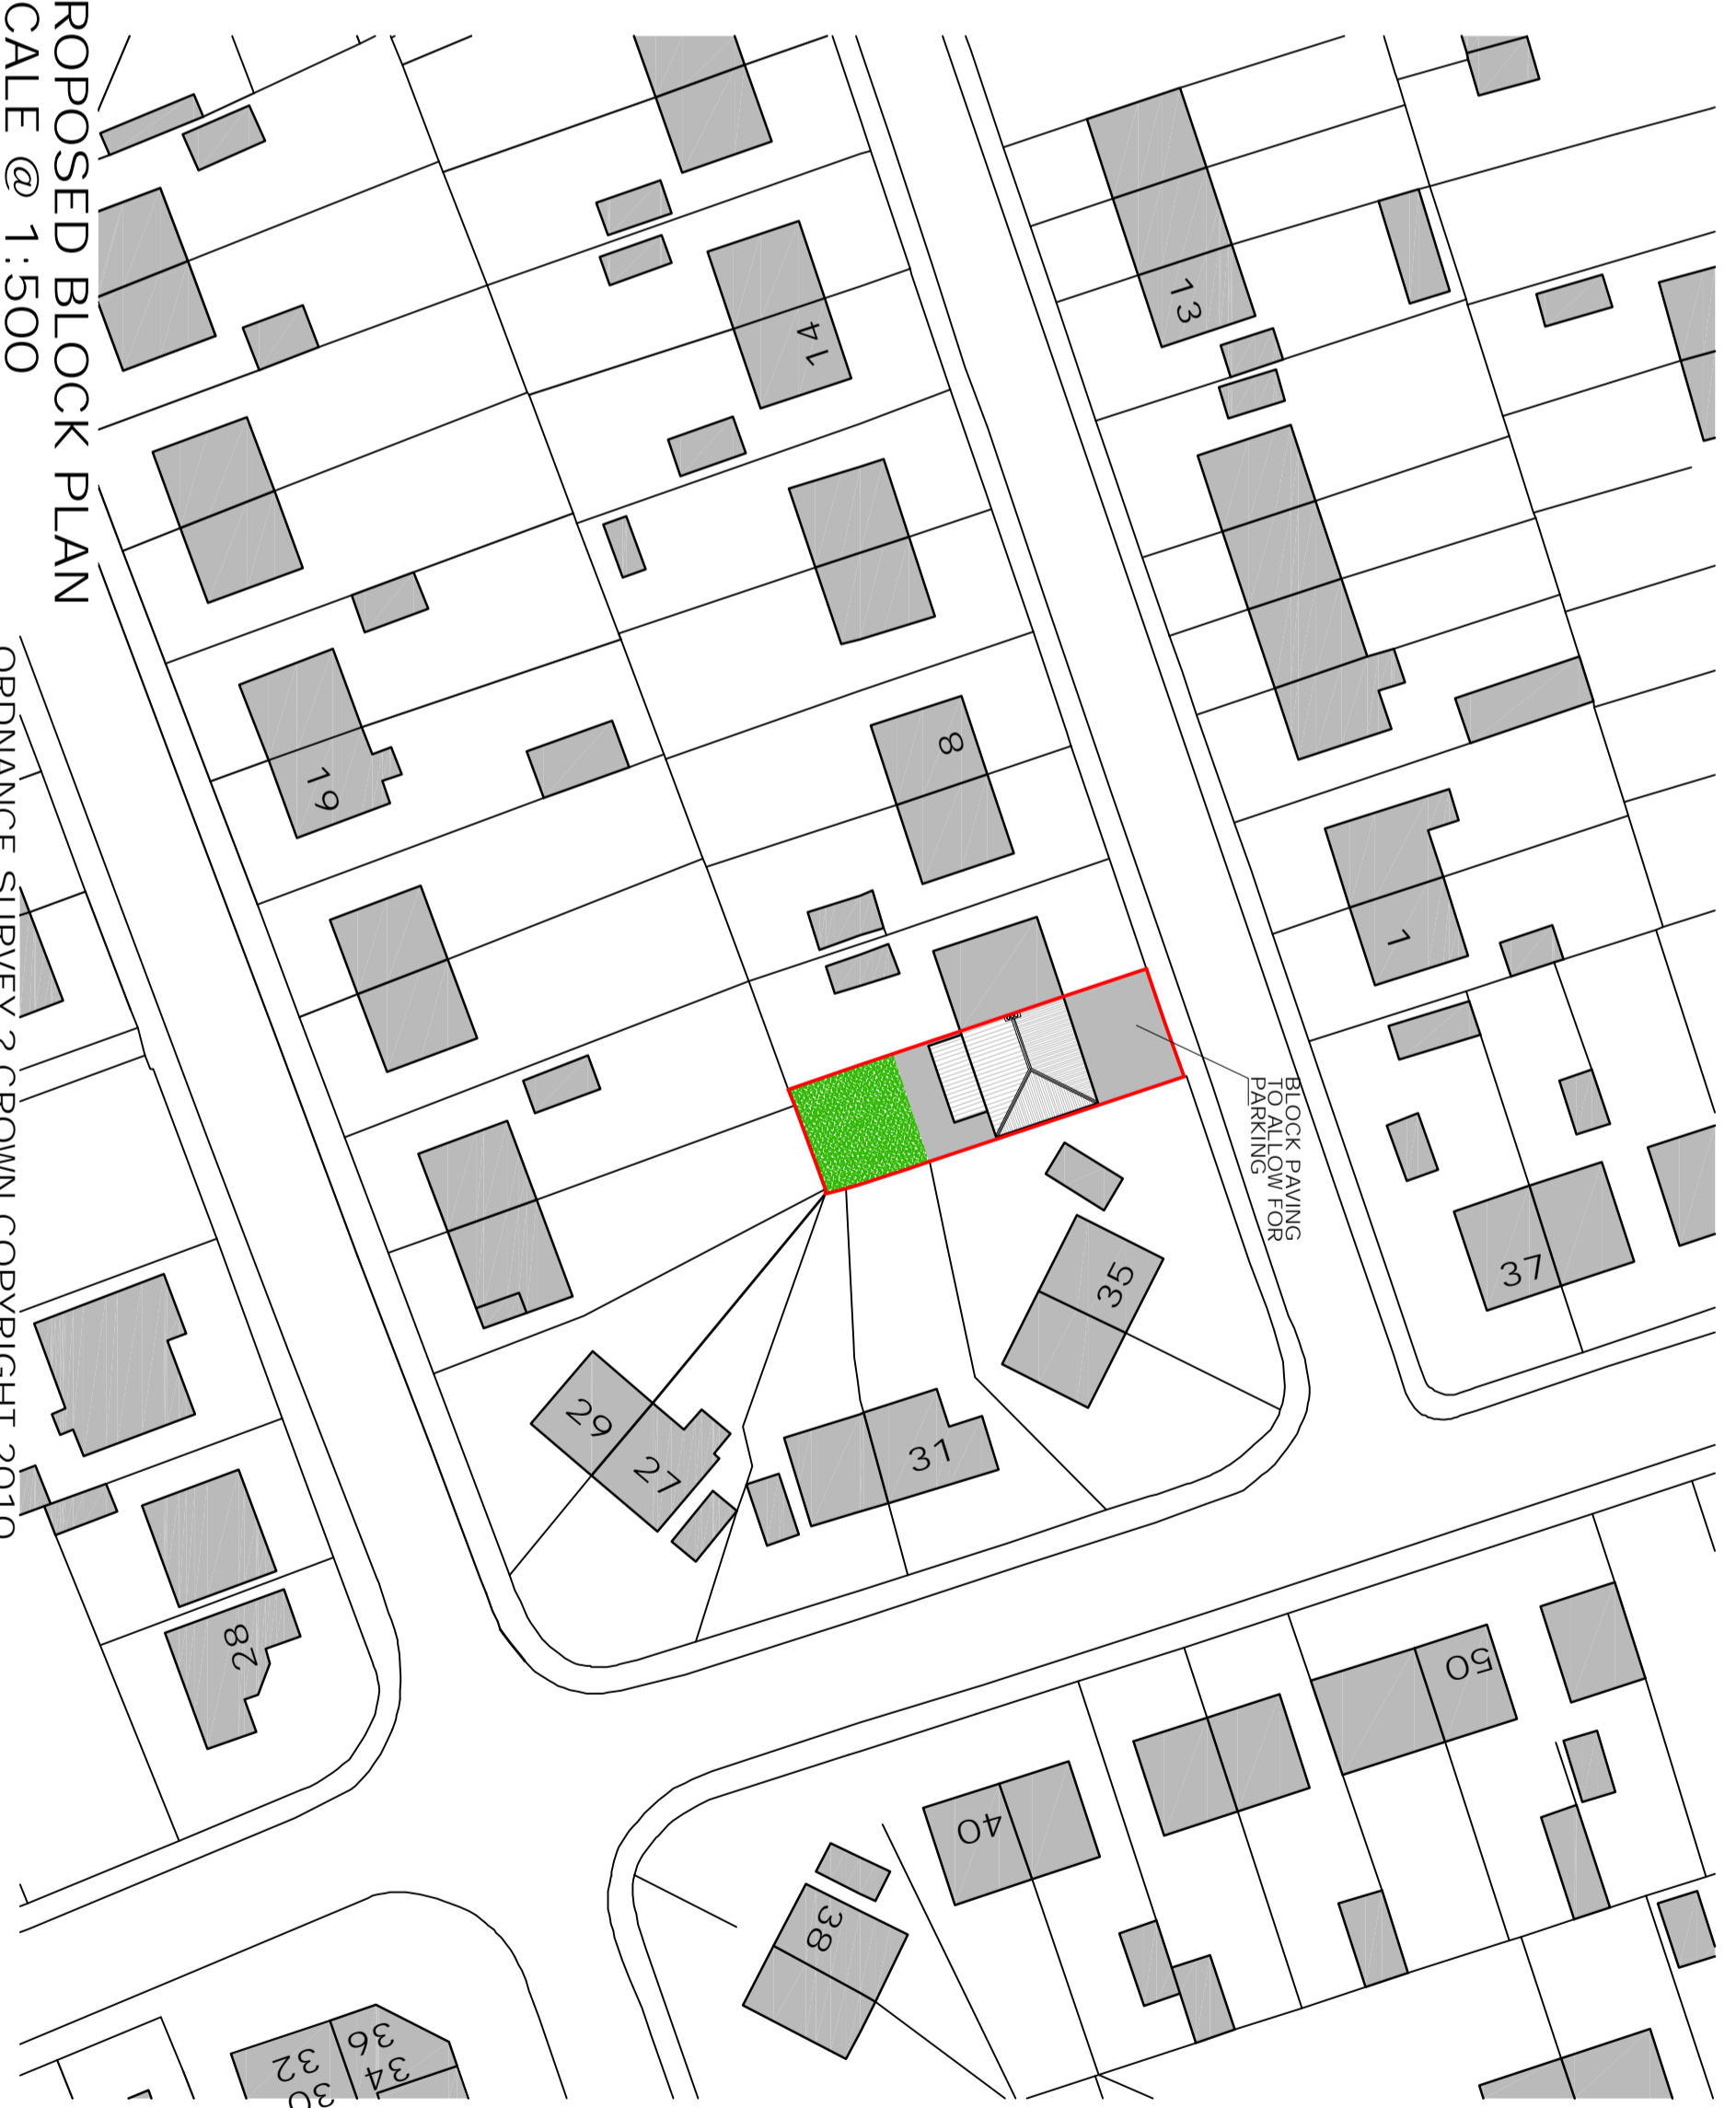

EXISTING & PROPOSED FLOOR LAYOUTS
SCALE @ 1:50

Revisions	Description	By
Rev. Date		

Do Not Scale From This Drawing
For Construction Purposes

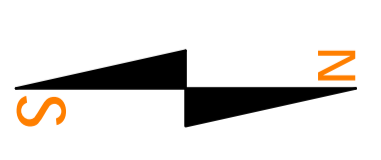

SPJ Simmonds Consulting Ltd
 A SPJ Simmonds Consulting Ltd
 1 Clarke Hall Farm
 Aberford Road
 West Yorkshire
 WF1 4AL

Client

Site Name

Project Title
 Proposed Two Storey Side Extension &
 Single Storey Rear Extension

Drawing Title
 Existing & Proposed Elevations & Floor
 Layouts and Proposed Block Plan

Paper Size	Scale	Drawn By	Checked
A1	As Shown	SS	SS
Drawing No	Project No	Date	Revision
SPJS/1851/01	SPJS/1851	01.01.2011	